




FRONT ELEVATION
SCALE: 1:4

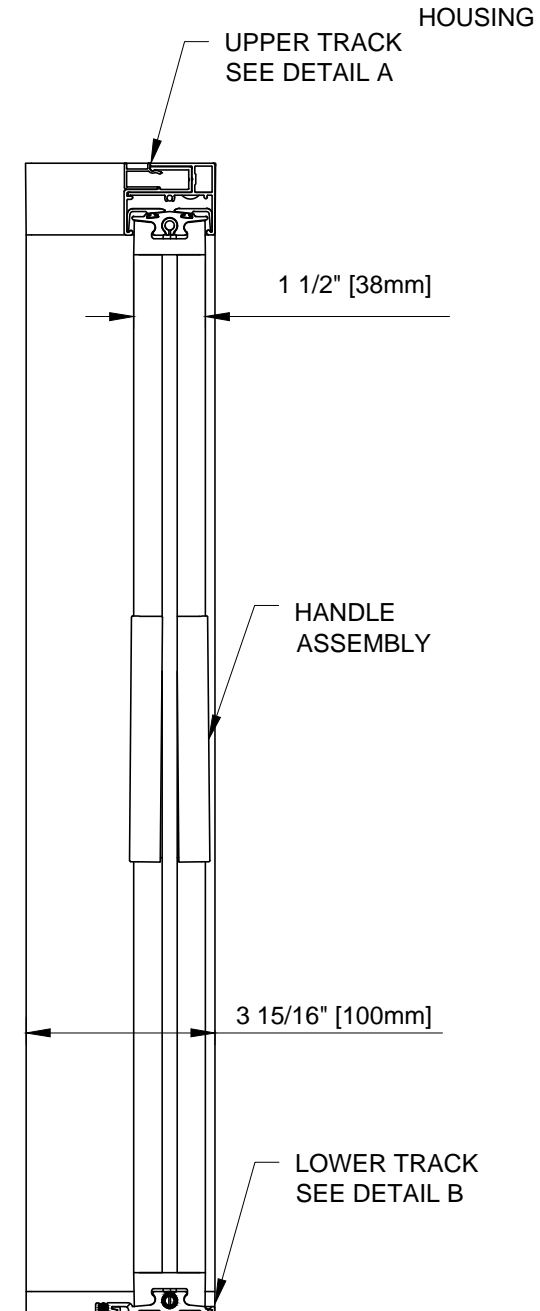

SECTION VIEW
SCALE: 1:4

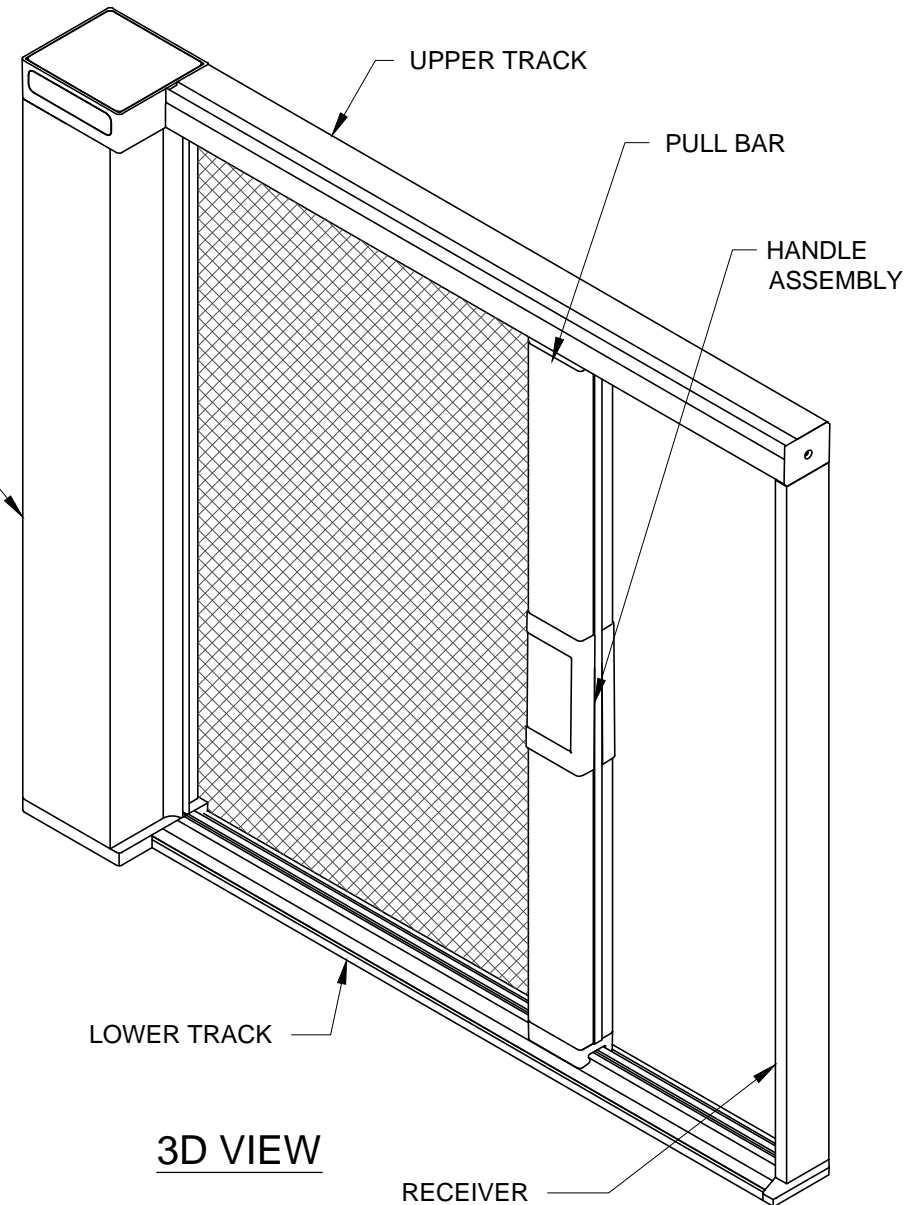

3D VIEW

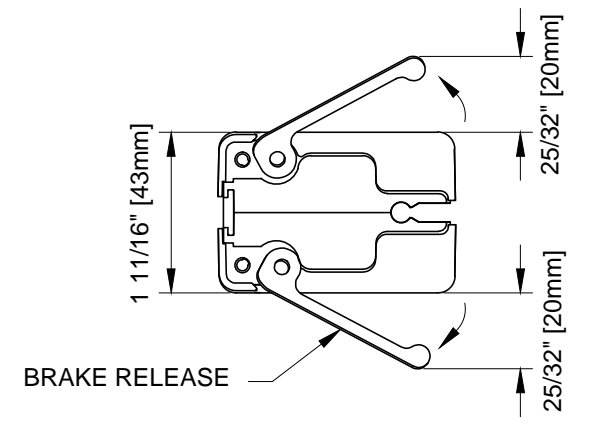


HANDLE ASSEMBLY - EXTENDED
SCALE: 1:2



WIZARD INDUSTRIES INC.
4263 PHILLIPS AVENUE
BURNABY, BC
V5A 2X4


THE HORIZON
100mm ASSEMBLY

SCALE:
AS SHOWN
DATE:
JUNE 26 2023
DWG:
HOR-031

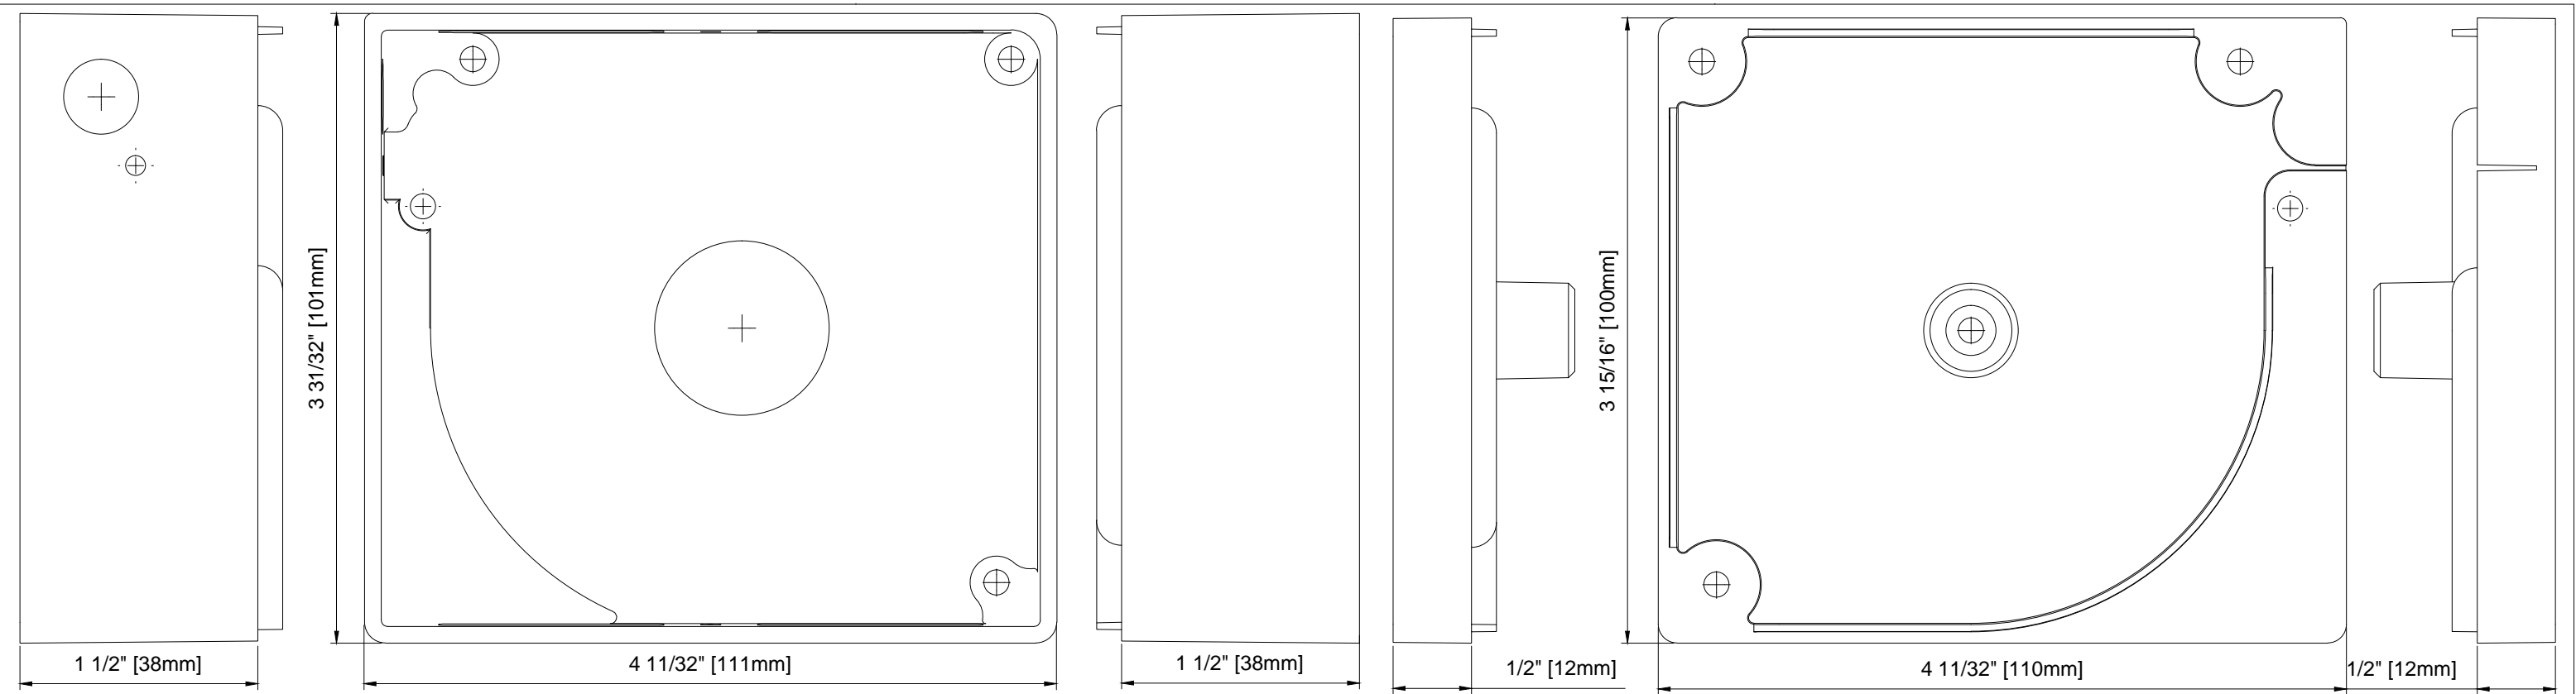


UPPER END CAP

LOWER END CAP

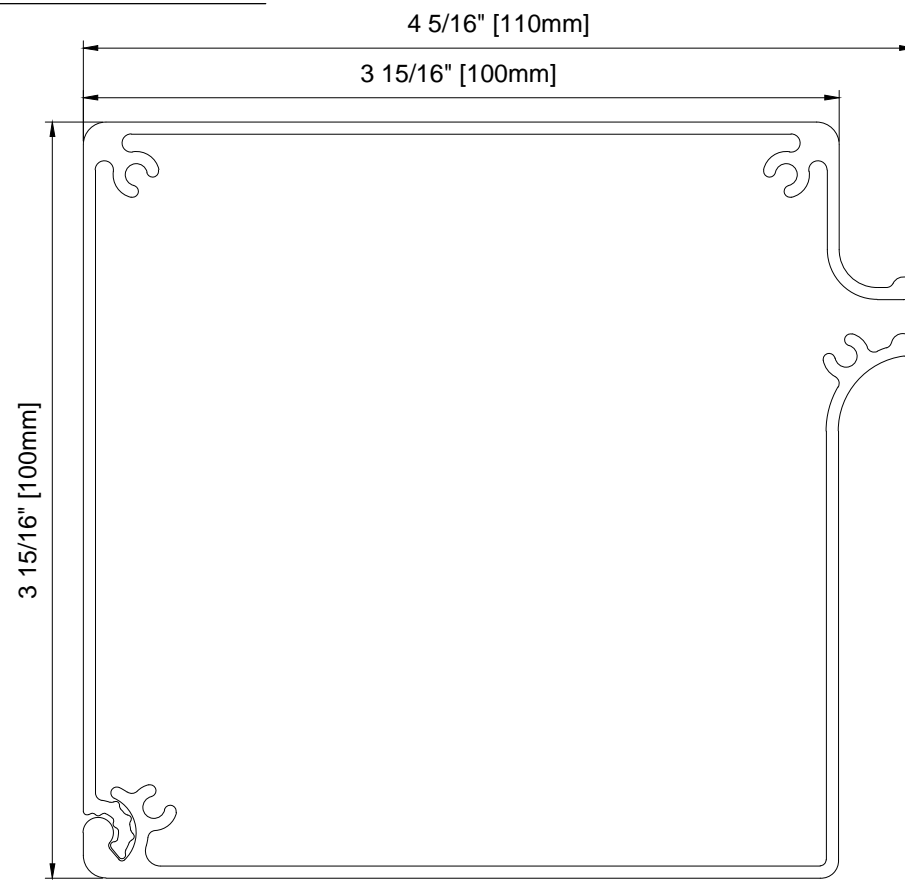

SQUARE HOUSING

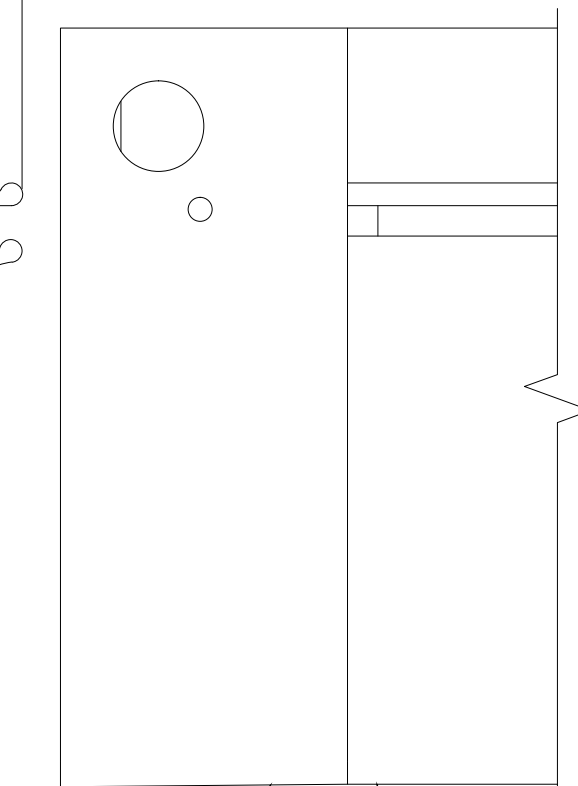

UPPER END CAP

SQUARE HOUSING